
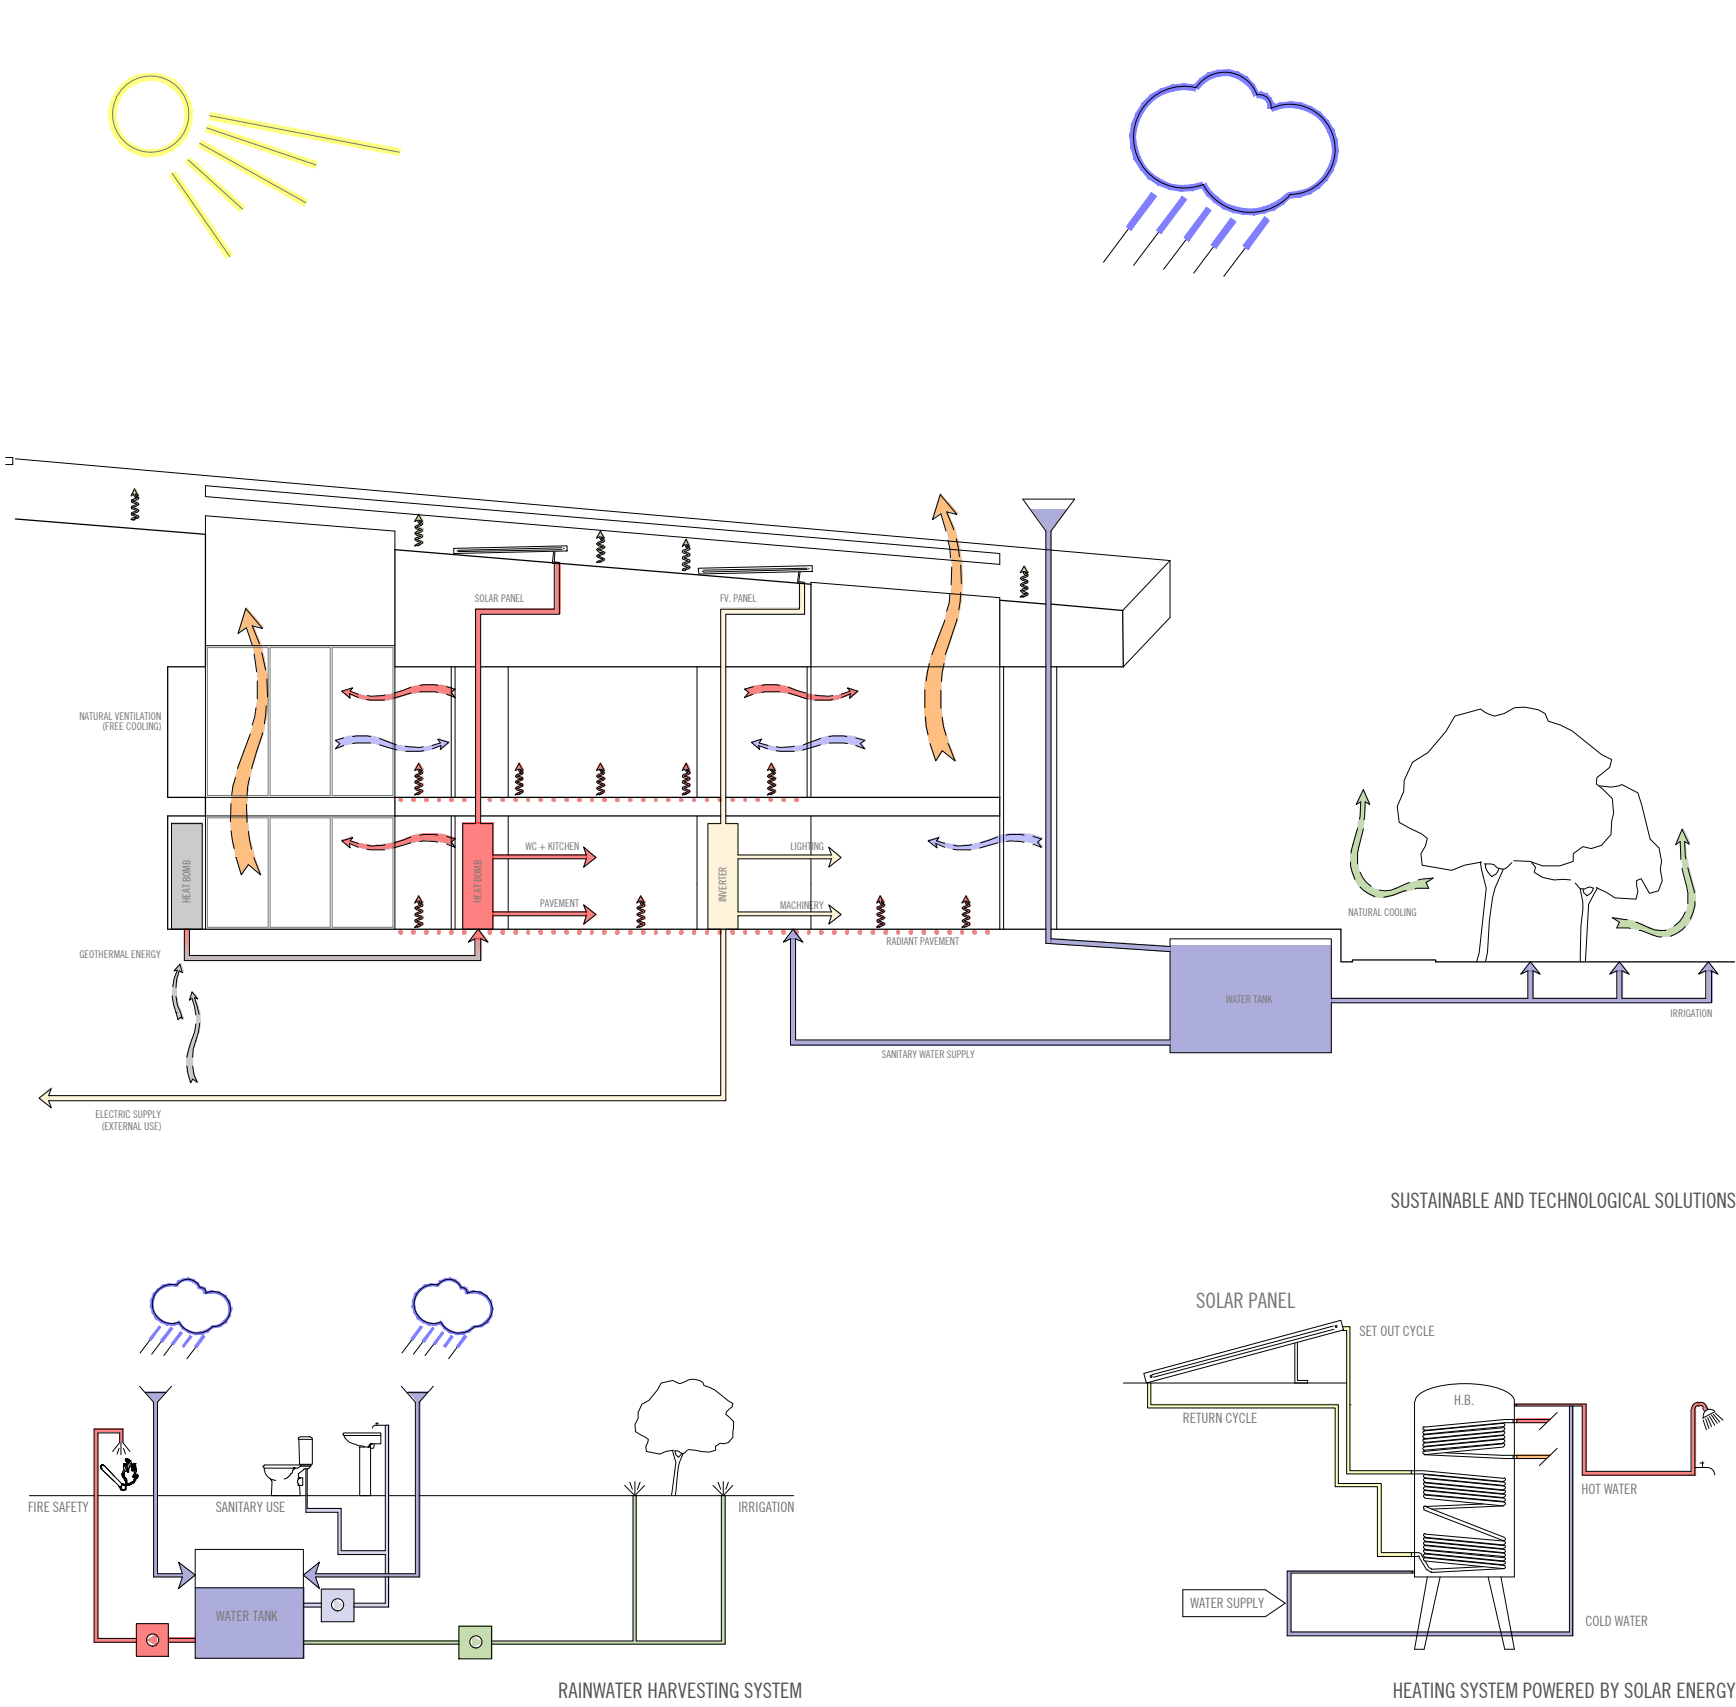


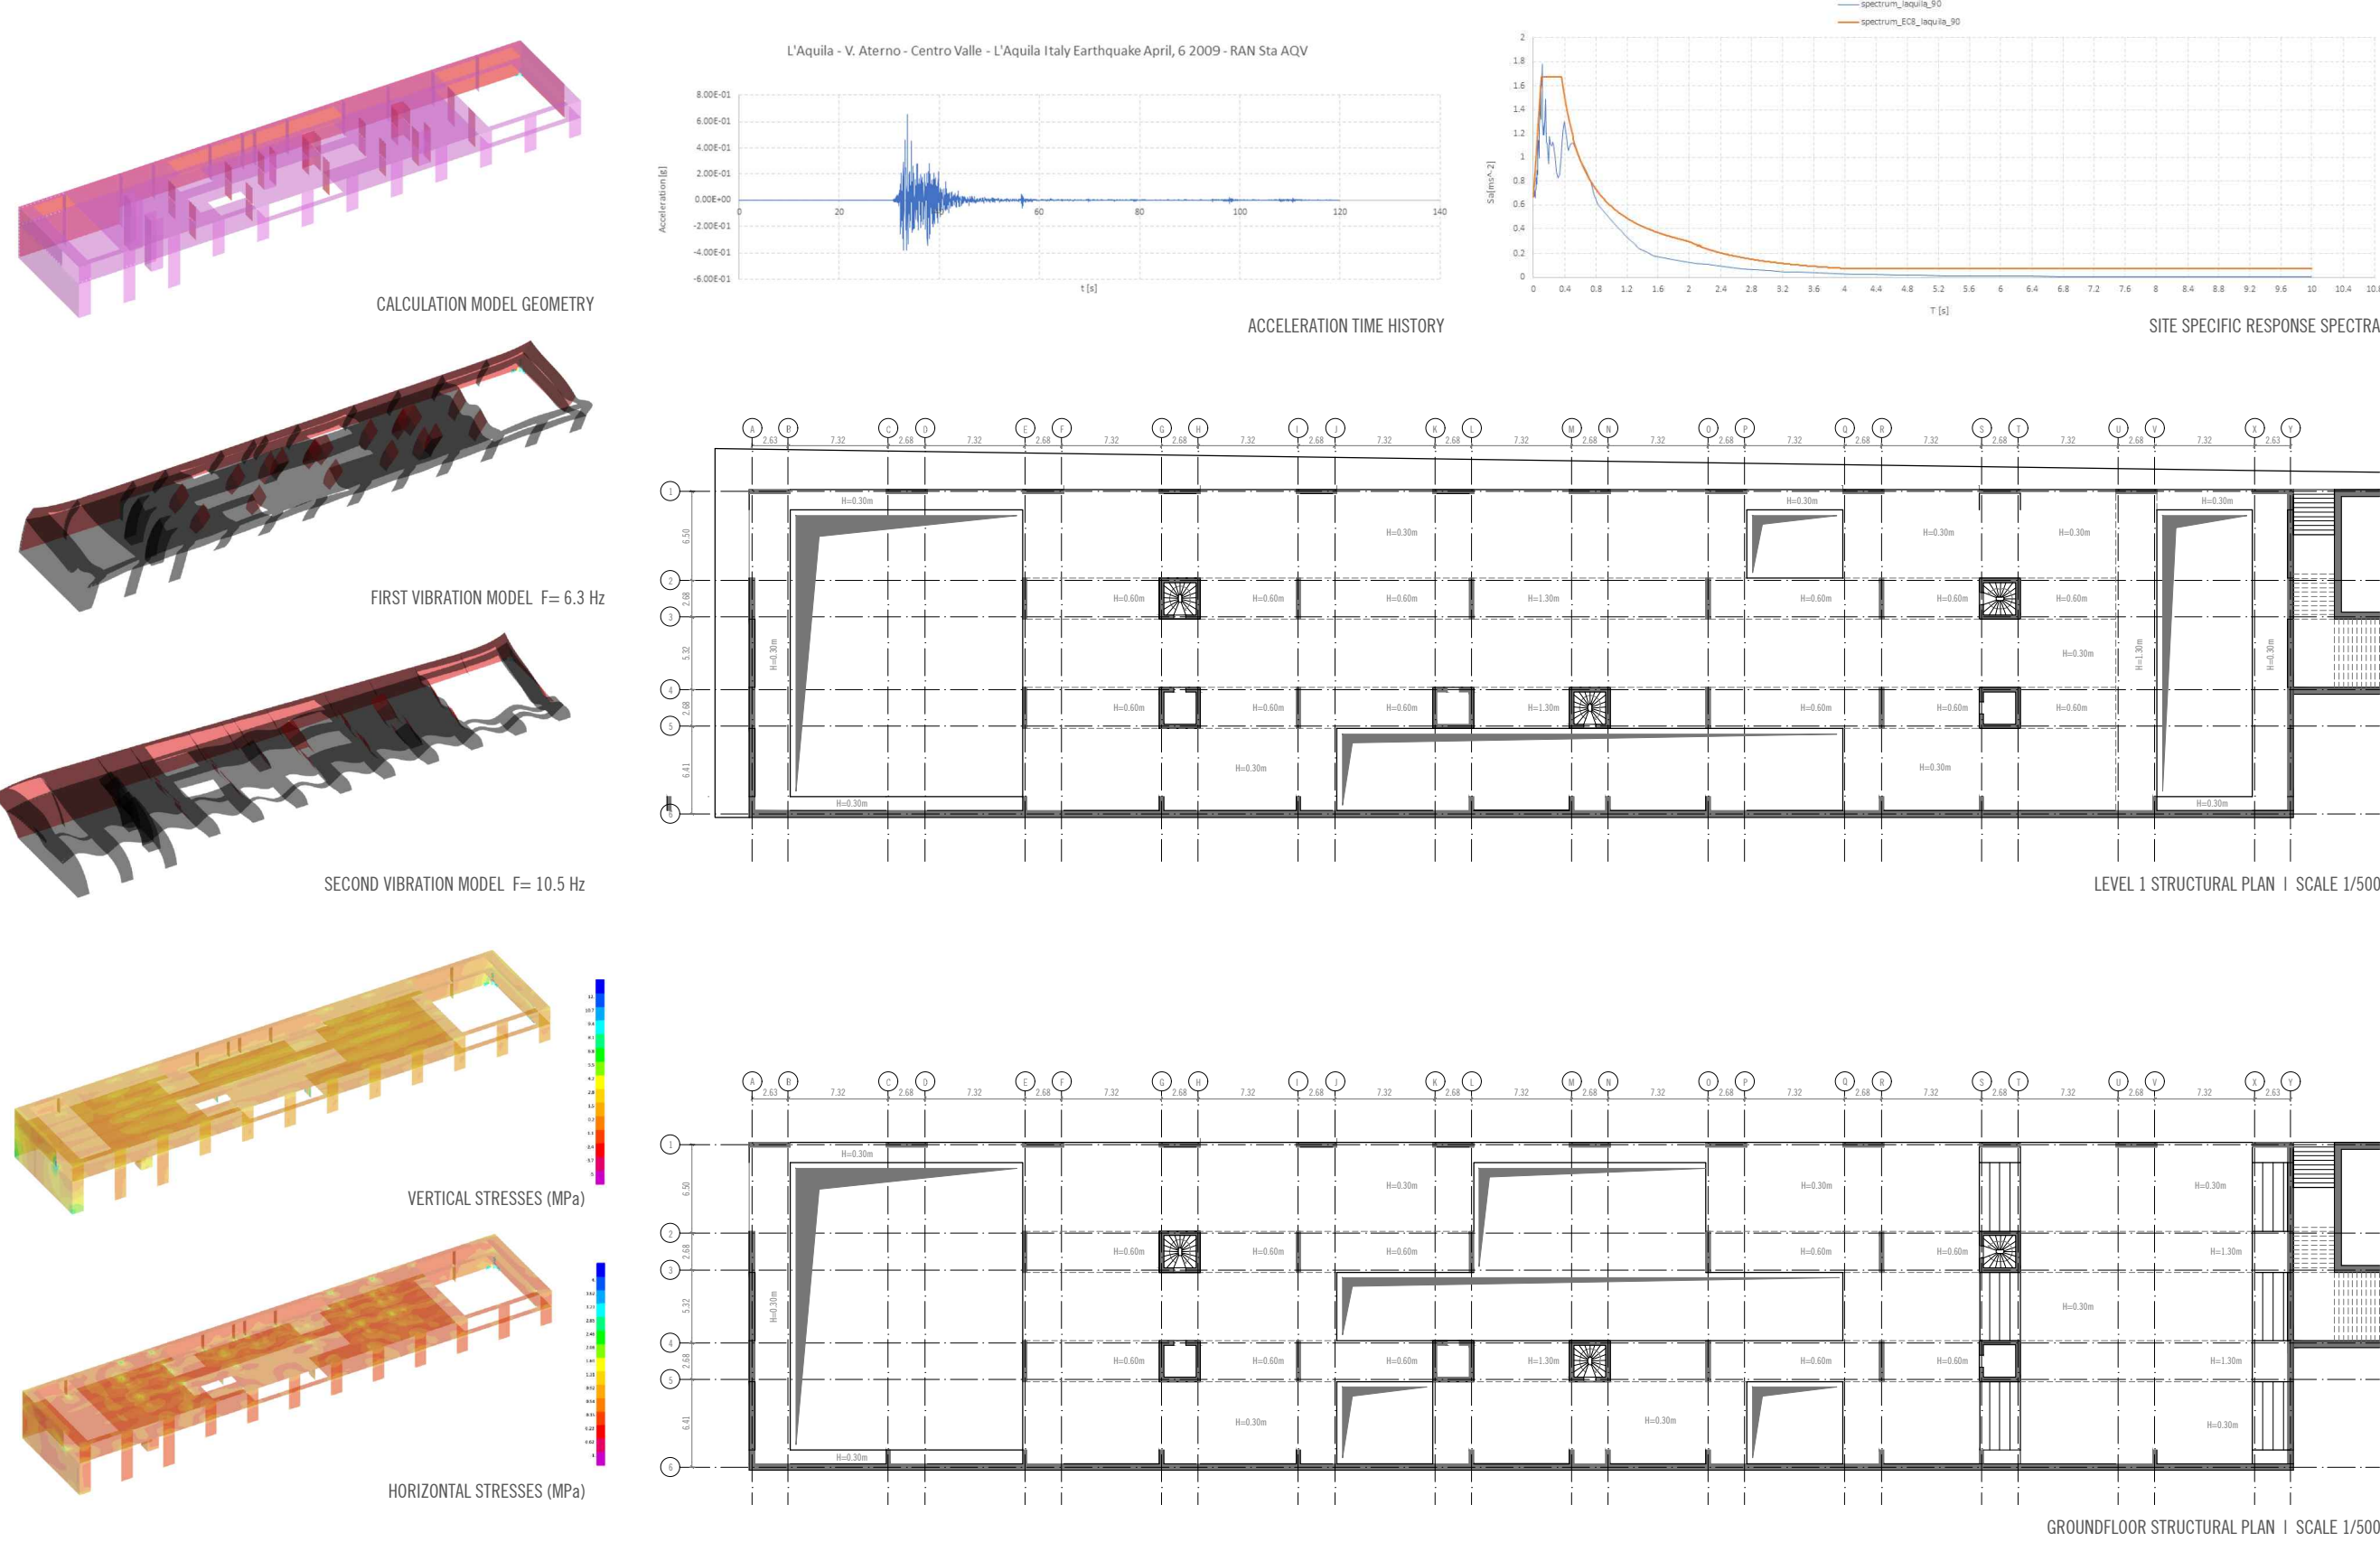

LOT AREA		11 073.00m ²
ROOF PLAN SURFACE		2 888.2 m ²
DEPLOYMENT AREA ABOVE THE SURFACE		2 937.6 m ²
DEPLOYMENT AREA BELOW THE SURFACE		773.6 m ²
CONSTRUCTION AREA ABOVE THE SURFACE		3 633.6 m ²
U _f = SurSt	U _f = 2 868,2/9 057,19 = 0,31 < 60 (verified)	0,31

ENTRANCE LEVEL		87 m
TOTAL HEIGHT		11.6 m
NUMBER OF LEVELS BELOW THE SURFACE		1
NUMBER OF LEVELS ABOVE THE SURFACE		2

N°	GROUND FLOOR PROGRAMME	GROSS AREA (m ²)	USABLE AREA (m ²)	N°	LEVEL 1 PROGRAMME	GROSS AREA (m ²)	USABLE AREA (m ²)
1	ENTRANCE HALL	154,1	151	27	COLLECTIVE ACTIVITIES	140,61	136,7
2	LEARNING STREET	228,17	223,8	28	REGULAR ACTIVITIES 6	62,82	60,5
3	KITCHEN	36,27	32,9	29	REGULAR ACTIVITIES 7	62,51	60,5
4	CANTEEN	236,27	226,5	30	REGULAR ACTIVITIES 8	54,57	53
5,6,7	BOYS' BATHROOM	23,66	27	31	REGULAR ACTIVITIES 9	65,34	60
8,9	GIRLS' BATHROOM	15,7	18	32	REGULAR ACTIVITIES 10	73,14	67,5
10	TEACHER'S BATHROOM	7,62	9	33,34	BOYS' BATHROOM	16,52	18
11	LAUNDRY	7,18	9	35,36	GIRLS' BATHROOM	16,07	18
12	CHANGING ROOM	7,62	9	37	FREE ACTIVITIES	105,15	103
13	TEACHER'S ROOM	41,37	46	38	SPECIAL ACTIVITIES 1	21,96	21
14	DIRECTOR'S ROOM	49,96	32	39	SPECIAL ACTIVITIES 2	21,96	21
15	ASSISTANT'S ROOM	42,59	32	40	SPECIAL ACTIVITIES 3	21,96	21
16	TEACHER'S LIBRARY	41,46	46	41	TABLE ACTIVITIES 1	50,9	42,5
17	COLLECTIVE ACTIVITIES	146,14	142	42	TABLE ACTIVITIES 2	49,31	50
18	REGULAR ACTIVITIES 1	73,14	67,2	43	TABLE ACTIVITIES 3	53,94	49,5
19	REGULAR ACTIVITIES 2	65,36	60,1	44	CHILDREN'S BATHROOM	72,7	67,3
20	REGULAR ACTIVITIES 3	54,77	53	45	LAUNDRY	8,08	9
21	REGULAR ACTIVITIES 4	62,51	60,5	46,47	CHANGING ROOM	25,12	27
22	REGULAR ACTIVITIES 5	62,49	60,5	48,49	DEPOSIT	4,6	13,5
23,24,25,26	DEPOSIT	10,6	36	50	STORAGE ROOM	9	5,6
70	TECHNICAL AREAS	24,7	24,7	51	DOORMAN'S ROOM	9	5,6
				68,69	TECHNICAL AREAS	34,8	34,8

N°	UNDERGROUND PROGRAMME	GROSS AREA (m ²)	USABLE AREA (m ²)
52	GYMNASIUM	394,5	440,6
53	GYMNASIUM'S HALL	70,6	49,5
54	STORAGE	7,2	5,8
55	CLERK'S OFFICE	7,2	5,8
56	WOMEN'S LOCKER ROOM	56,4	48,4
57	WOMEN'S BATHROOM	10,8	8,5
58	REDUCED MOBILITY BATHROOM	5,4	4,7
59	MEN'S LOCKER ROOM	49,3	37,6
60	MEN'S BATHROOM	10,4	8,2
61	REDUCED MOBILITY BATHROOM	5,2	4,7
62	HALL	27,7	18,8
63	GIRLS' LOCKER ROOM	37,1	34,3
64	GIRLS' BATHROOM	11,3	9,5
65	REDUCED MOBILITY BATHROOM	6,6	5,5
66	BOYS' BATHROOM	13,9	11,7
67	BOYS' LOCKER ROOM	45,1	38

CALCULATION OF THE EXPENDITURE		
FIELD OF EXPERTISE	TOTAL	
ARCHITECTURE	1 936 564,80	
LANDSCAPE	235 801,00	
STRUCTURAL	928 424,60	
HYDRAULICS	82 895,70	
ELECTRICAL & FIRESAFETY ENGINEERING	197 274,80	
TELECOMMUNICATIONS	39 522,10	
HEATING, VENTILATION AND AIR CONDITIONING & SMOKE EXHAUSTION	256 725,80	
TOTAL	3 677 208,80	

