



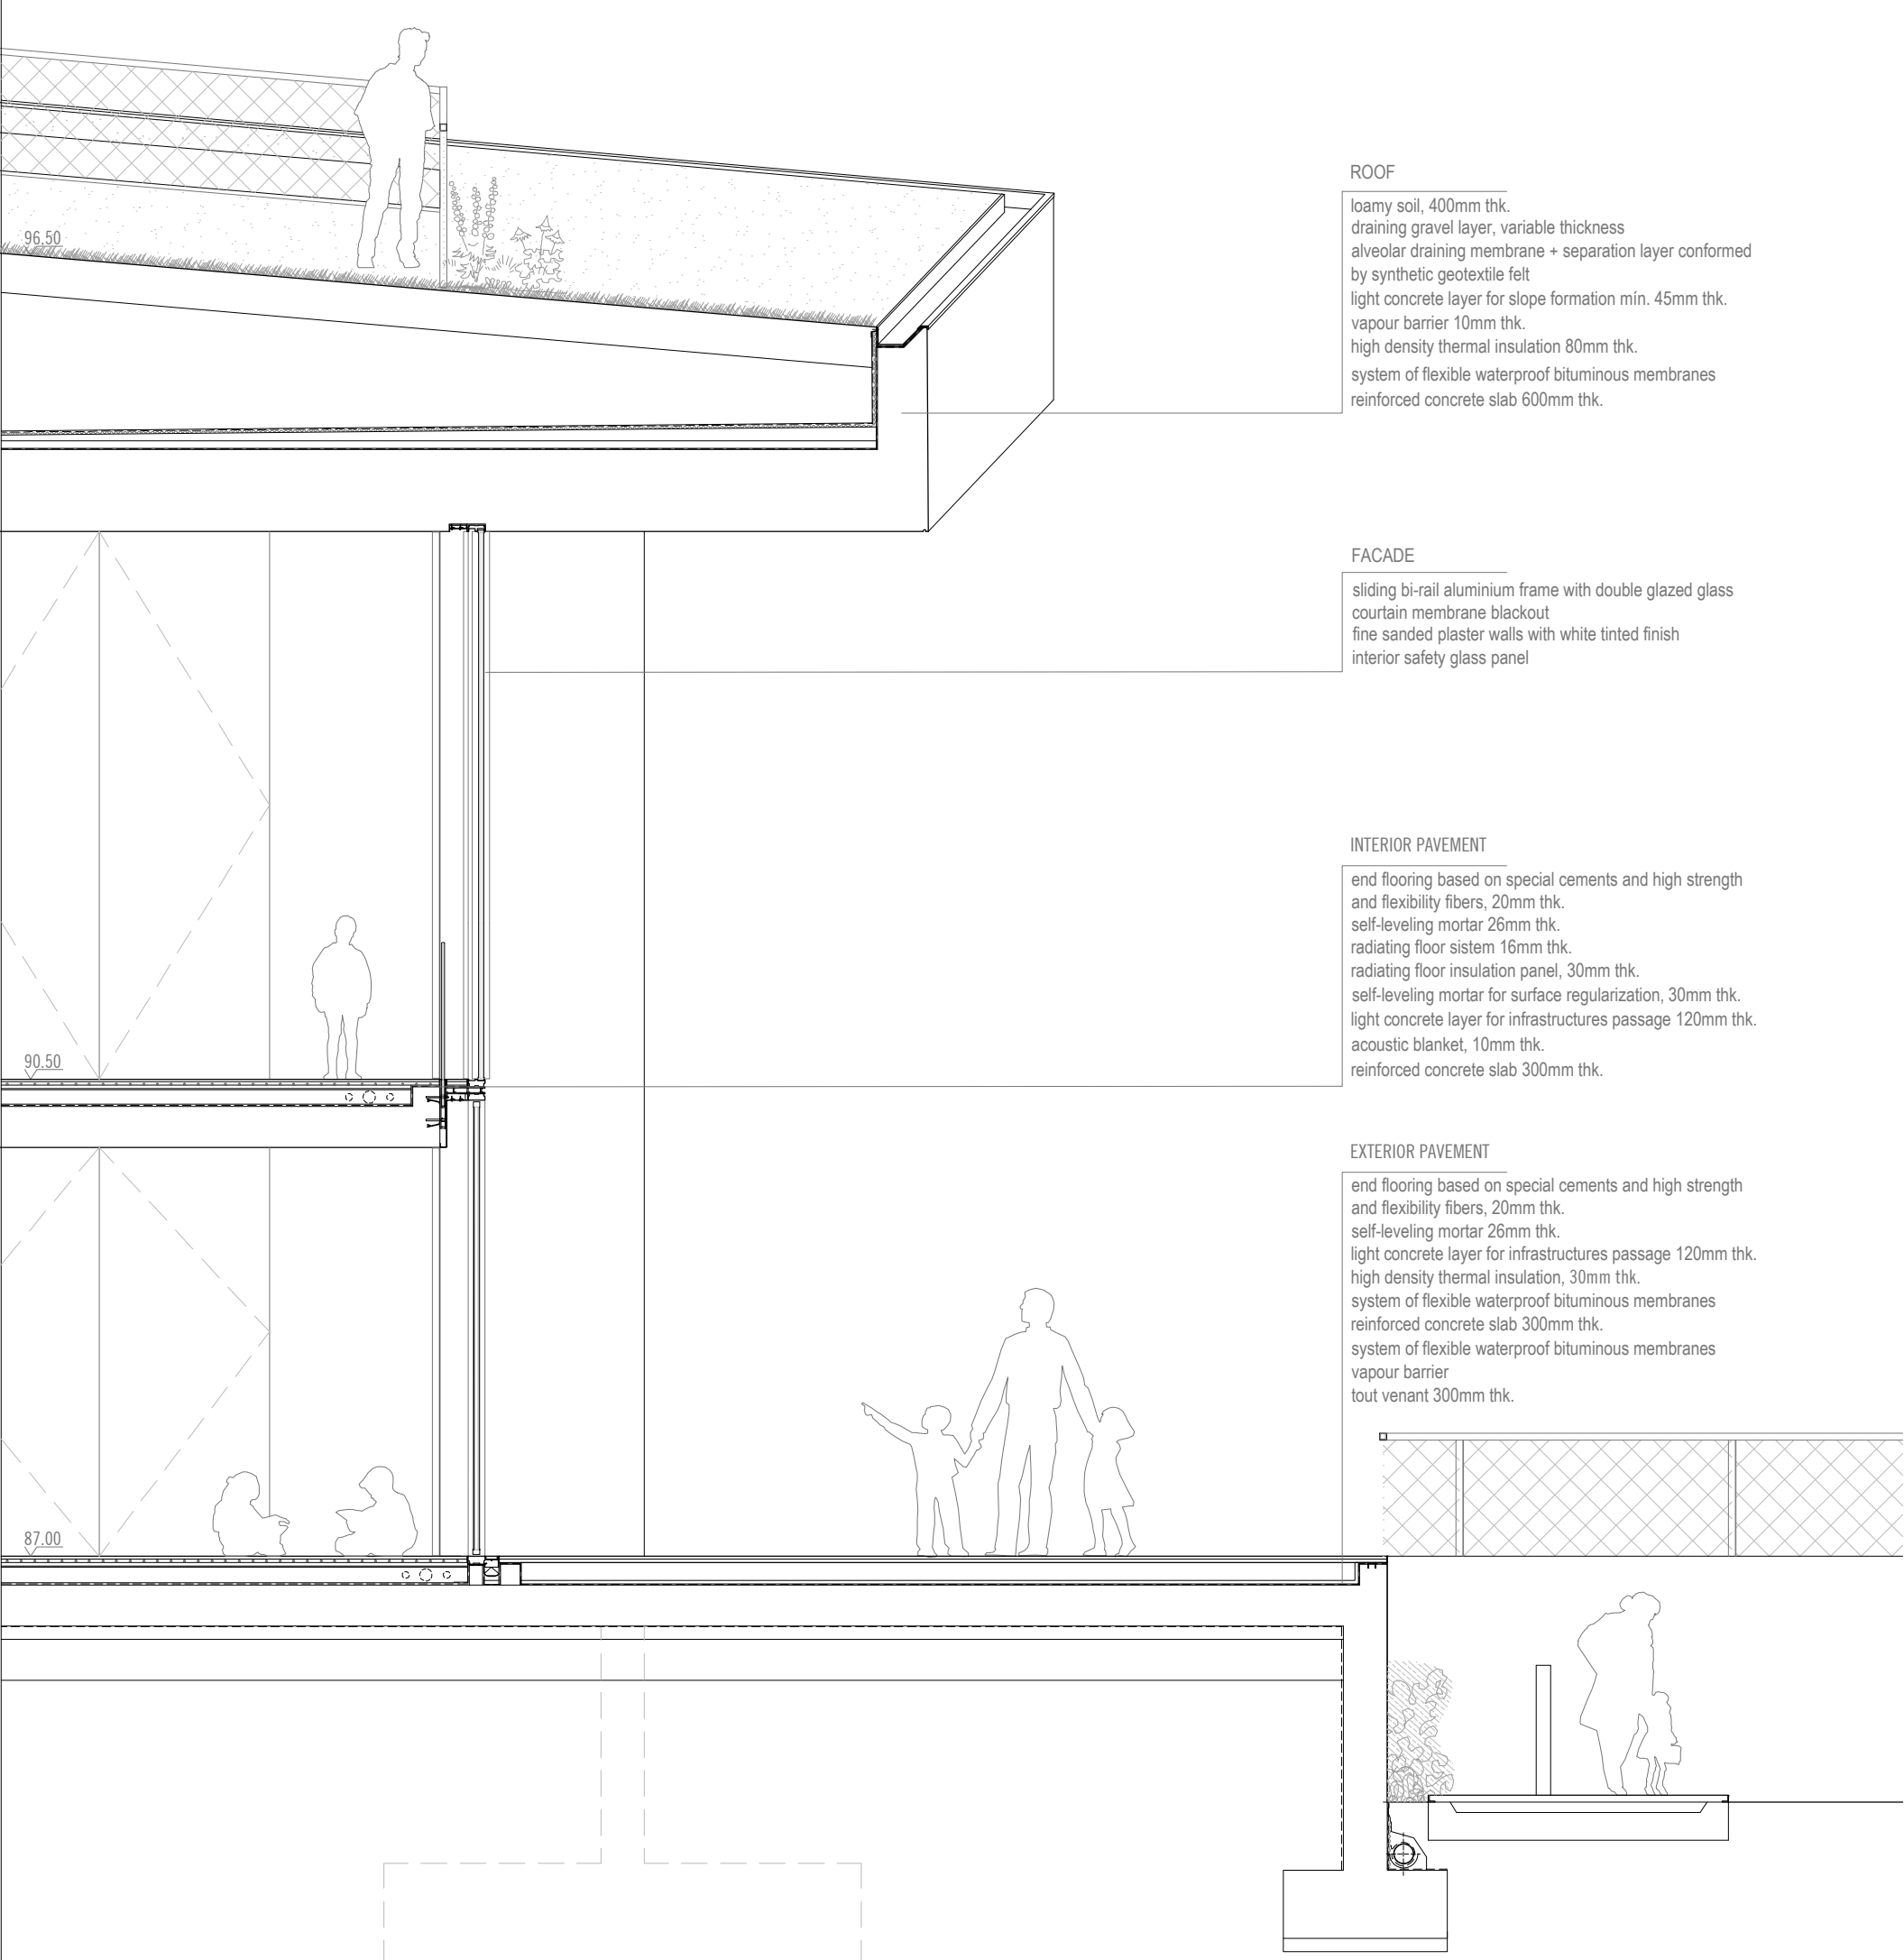

CONSTRUCTIVE DETAIL I SCALE 1/50

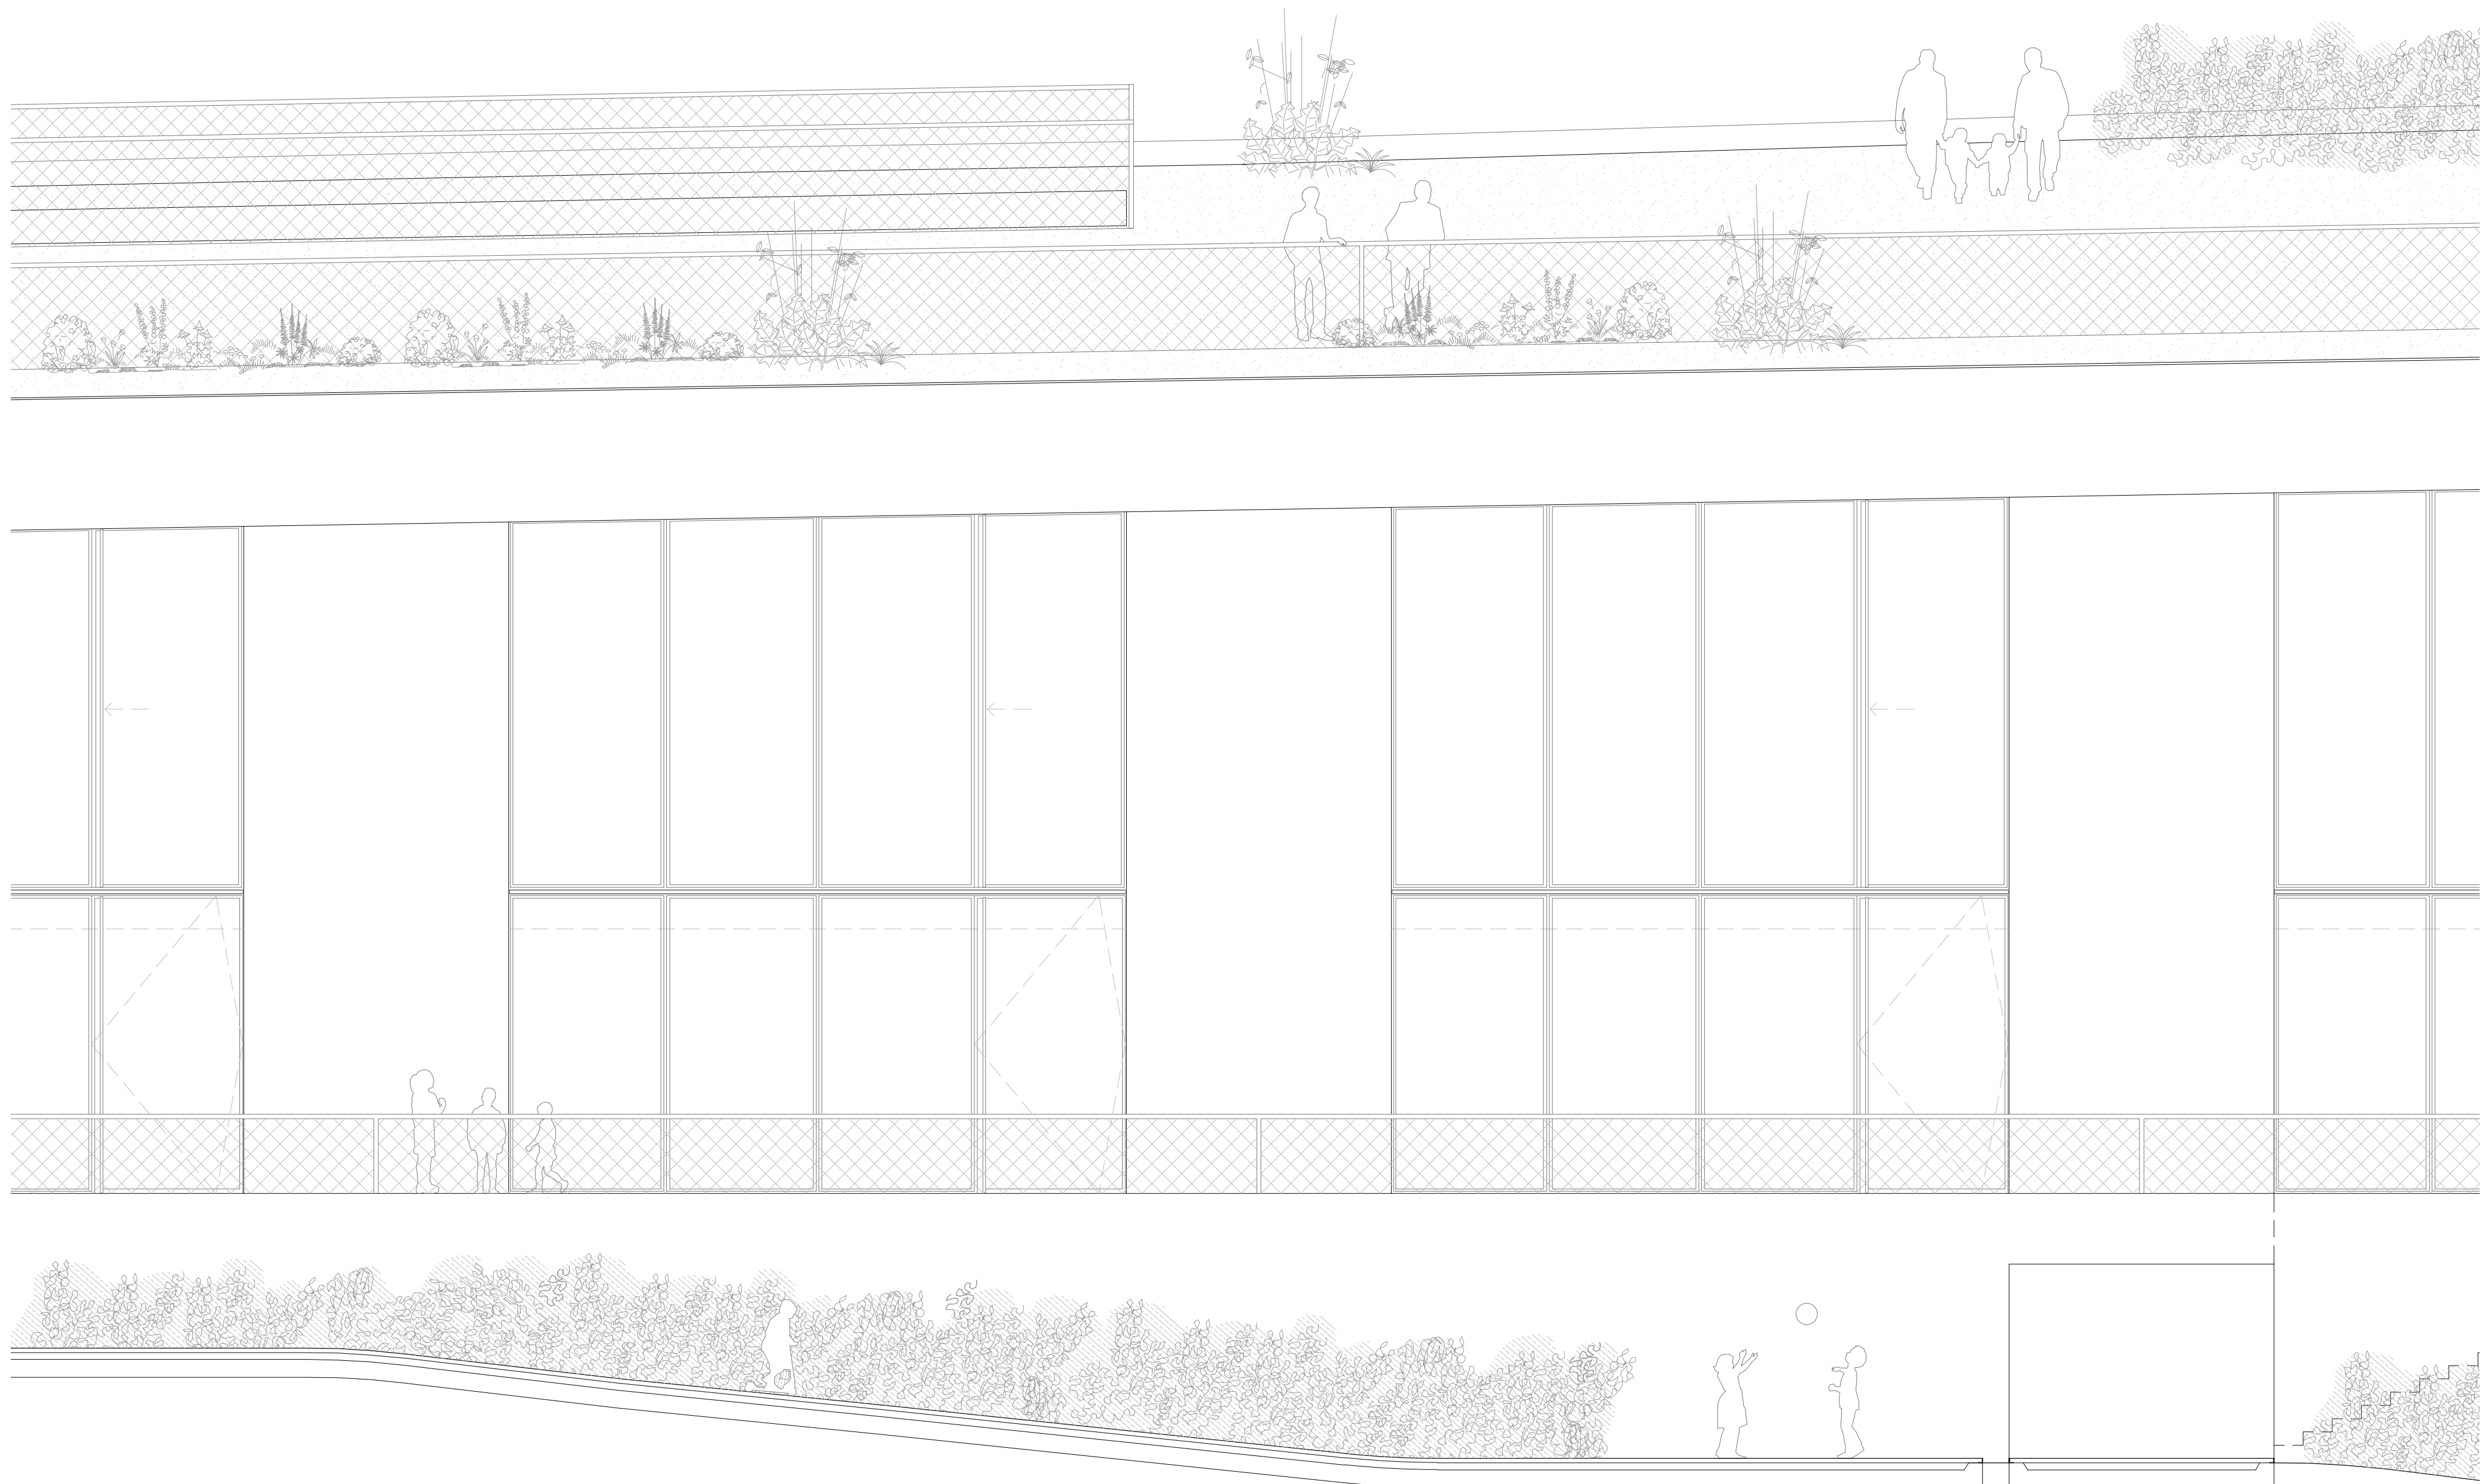

NORTH FACADE I SCALE 1/50

